


Figure 2. Project Location

(Source: U.S. Geological Survey Rocklin 7.5 minute Quadrangle)

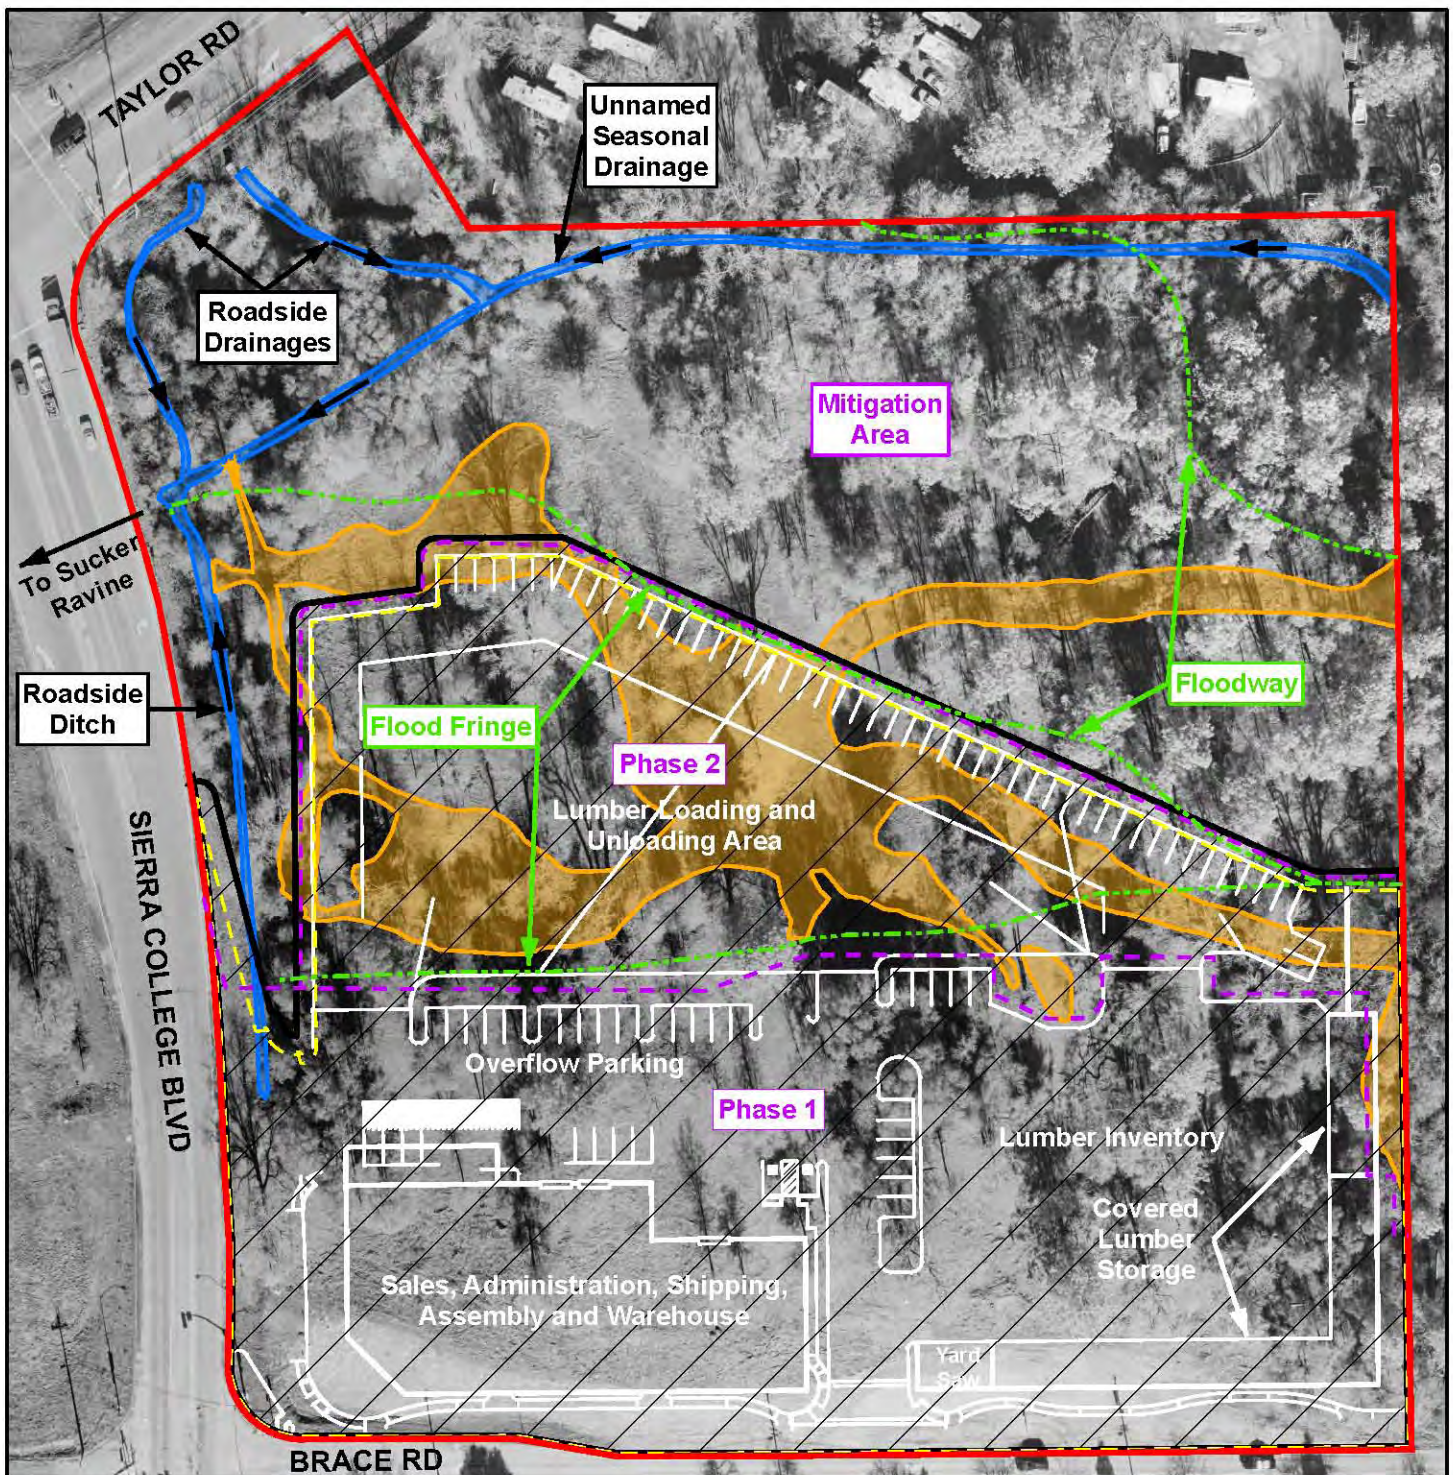


LEGEND

- Study Area Boundary (9.6 Acres)
- Impact Area
- Limit of Grading
- Proposed Parking Lots and Structures
- Phase Boundary
- Floodway or Flood Fringe
- Direction of Flow

Wetland Impacts

Wetland Type	Impacted	Not Impacted	Total
 Open Water (Creek)	0.011	0.063	0.074
 Seasonal Wetland	0.907	0.297	1.204
Total	0.918	0.360	1.278

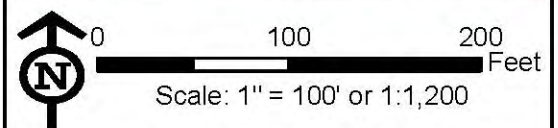

Prepared by:
Area West Environmental, Inc.
7006 Anice Street
Orangevale, CA 95662

Date: 12-10-07
Photo: 3-1-05



Exhibit B. Homewood Lumber Relocation Project – Proposed Development Plan

Potential Future Public Overlook (See L1.3-01)

Rock Overflow Weir (See L1.2-01)

Existing Drainage

**"Living" Fence
(See L1.2-01)**

Property Line

HERBACEOUS SEED AND PLUG PLANTING

TREE AND SHRUB PLANTING

HABITAT TYPES	VALUE (OK - SPANNA, SPANNA WOODLAND, NATIVE TREE SCREEN & ENHANCED OK WOODLAND)	AREA (km ²)
BONNICAL NAME / COMMON NAME	DELL SEED BARS (1155/ACRES)	BRACKEN BATHEN (1155/ACRES)
BONNICAL NAME / COMMON NAME	-	-
BONNICAL NAME / COMMON NAME	-	12
BONNICAL NAME / COMMON NAME	-	-
BONNICAL NAME / COMMON NAME	-	6
BONNICAL NAME / COMMON NAME	-	12
BONNICAL NAME / COMMON NAME	-	6
BONNICAL NAME / COMMON NAME	-	8

HABITAT TYPE	PERMANENT WASH	AREA (sqm) 0.12 AC
BOTANICAL NAME	COMMON NAME	
JUNCUS BALTICUS / BAL TIC RUSH	60	
JUNCUS ACUTUS / COMMON TULE	100	
SCIRPUS CALIFORNICUS / CALIFORNIA BULRUSH	80	
PHIPA LATIFOLIA / BROADLEAF CATTAIL	100	
		QUANTITY REQD
		PER ACRE
		7

HABIT TYPE	SEASONAL WETLAND	AREA (acres)	17% A
BOTANICAL NAME / COMMON NAME	PLANT SPECIES	PER ACRE	QUANTITY REQ.
CAREX BARBAREA / WHITEROOT SEDGE	69	75	
CYPERUS SCIROPODITES / UPOBELLA SEDGE	66	75	
ELEOCHARIS MACROSPORA / COMMON SPERMATOPHYTE	66	75	
JUNCUS BALTICUS / BAL TIC RUSH	66	75	
DRILL SEED RATES	DRILL SEED RATES		
(TUBS/ACRE)	(TUBS/ACRE)		


AGROSTIS EXARATA / BENTGRASS	-	2
ELTMUS TRACHYCALLOS / SLENDER WHEATGRASS	-	12
HORDEUM BRACHYANTHERUM / MEADOW BARLEY	-	12
LEMNUS TRITICOIDES / CREEPING WILDFIRE	-	12

Post & Cable Fence
(See L1.4-05)

[illegible]

CONCEPTUAL HABITAT DEVELOPMENT PLAN

01
1"= 40'

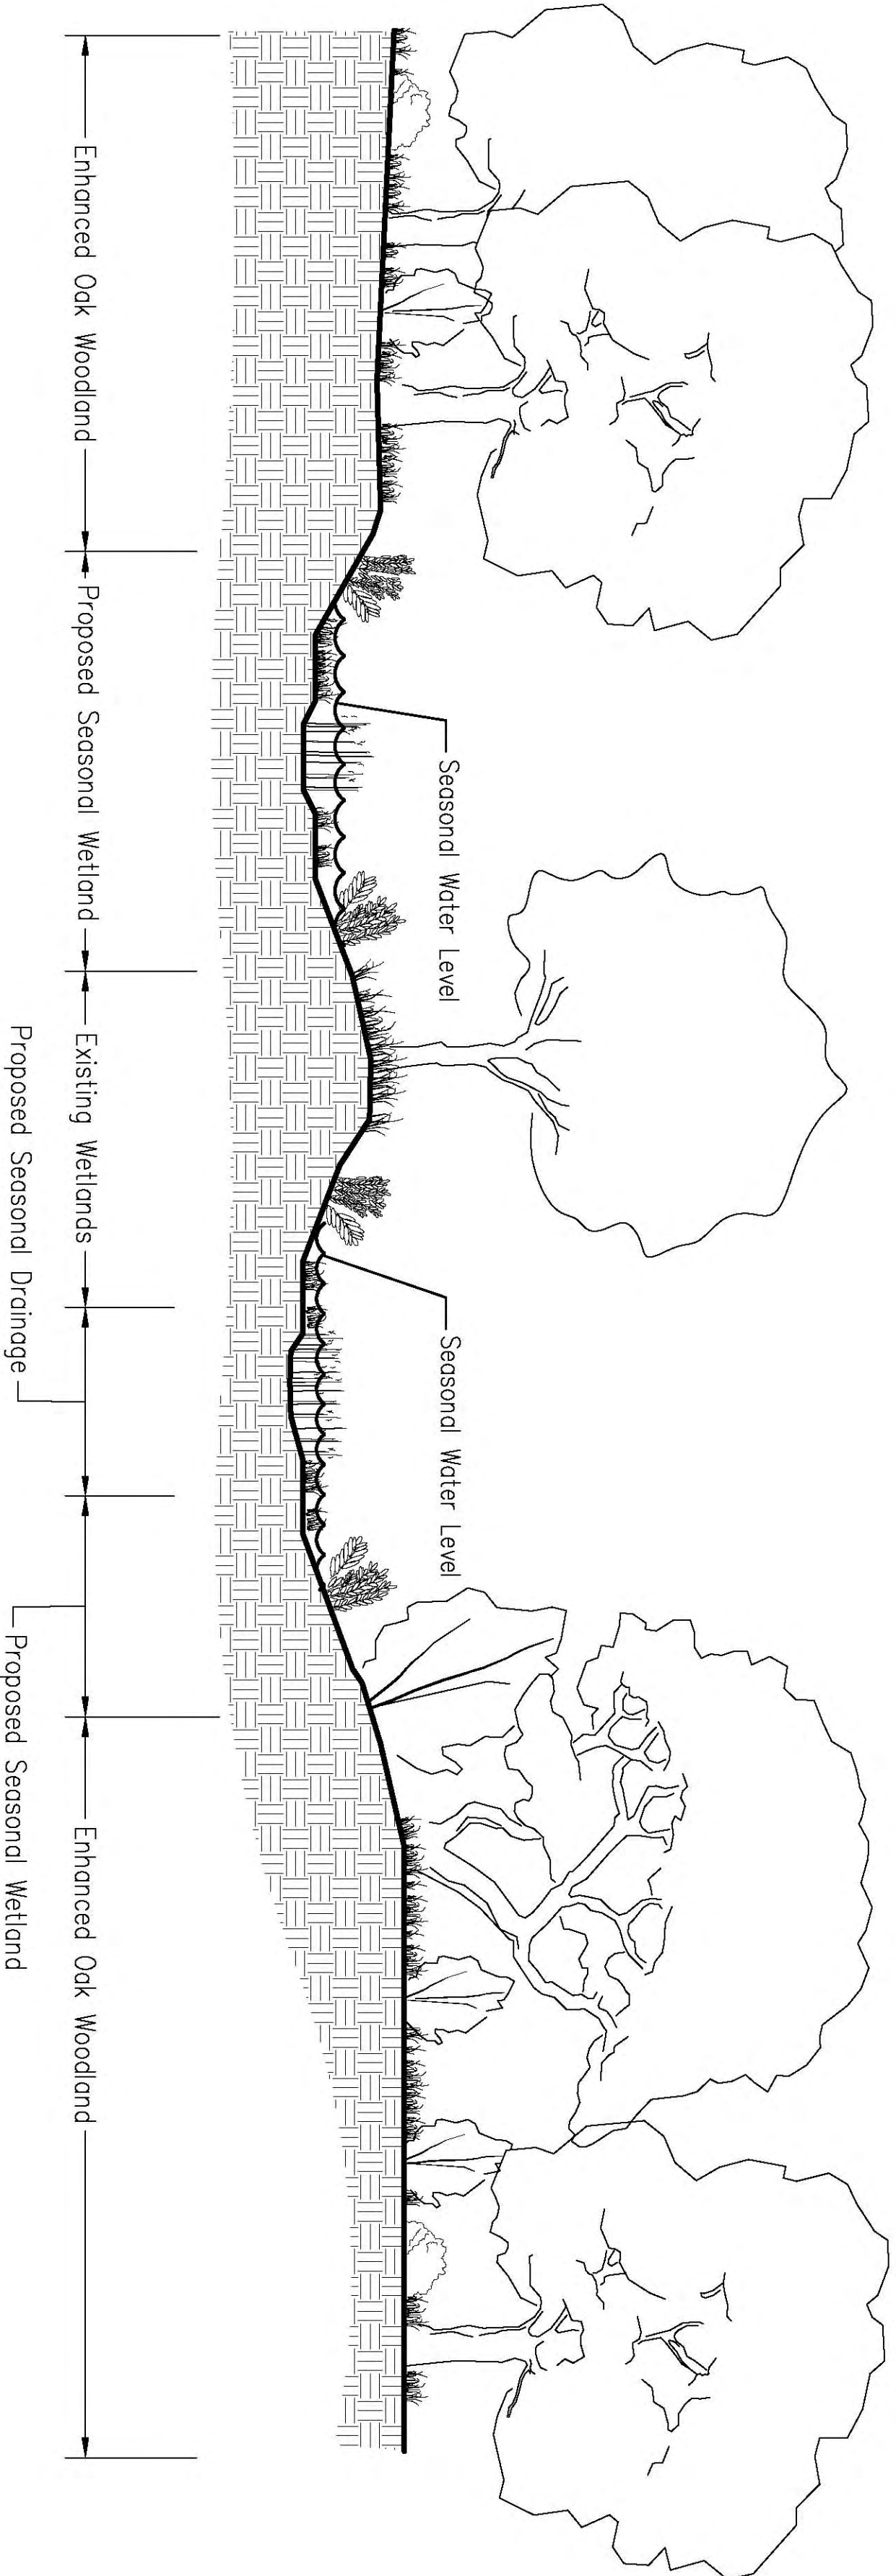

CONCEPTUAL HABITAT DEVELOPMENT CROSS SECTION

NTS

02

HERBACEOUS SEED AND PLUG PLANTING

TREE AND SHRUB PLANTING













HABITAT TYPE:	VALLEY OAK - REDBARK		AREA (acres)	DBH AC
QTY. 30M.	BOTANICAL NAME/COMMON NAME		COMMENTS	DBH IN
11	POPULUS TREMBLANT / WESTERN COTTONWOOD		DBH0	DBH11
31	QUERCUS LOBATA / VALLEY OAK		DBH0	DBH11
5	CAEANOXUS THYMIFLORA / CALIFORNIA LILAC		DBH0	DBH11
5	HEPATICIFOLIA ABBUTTOLIA / TOTOON		DBH0	DBH11
5	RYANUS CALIFORNICA / COFFEEBERRY		DBH0	DBH11
2	ROSA CALIFORNICA / CALIFORNIA WILD ROSE		DBH0	DBH11
4	RUBUS URSINUS / CALIFORNIA BLACKBERRY		DBH0	DBH11
5	SYMPHORICARPOS ALBUS / SNOWBERRY		DBH0	DBH11


HABITAT TYPE:	PERMANENT WOODLAND	AREA (acres)	OTY AC
QTY: 501	BOTANICAL VIEW/COMMON WINE		
2	ALNUS RHOMBIFOLIA / WHITE ALDER	DP40	OT11.5
3	POPULUS TREMNUT / WESTERN COTTONWOOD	DP40	OT11.5
3	SAUX LAEVIGATA / RED WILLOW	DP40	OT11.5
5	SAUX LARGENTIS / ARROW WILLOW	DP40	OT11.5
3	BACCHARIS BALIFOLIA / RUALE FAT	DP40	OT11.5
1	RHAMNUS CALIFORNICA / COFFEEBERRY	DP40	OT11.5
3	ROSA CALIFORNICA / CALIFORNIA WILD ROSE	DP40	OT11.5
1	RUBUS URSINUS / CALIFORNIA BLACKBERRY	DP40	OT11.5
1	SYMPHORICARPOS ALBUS / SNOWBERRY	DP40	OT11.5

HABITAT TYPE	NAME TREE SCREEN	AREA (acres)
QRT. 57M1	BORACALVAE/COMMON WAVE	0.09 AC
2	QUERCUS WISLIZEN / INTERIOR LIVE OAK	
6	QUERCUS DOUGLASSI / BLUE OAK	

HABITAT TYPE:	WOODLAND	AREA (cont.) 169 AC
QNT. SM.	BOTANICAL NAME/COMMON NAME	COMMENTS
37	BACCHARIS SALICIFOLIA / MULE EART	CR11.14
20	CERUS OCCIDENTALIS / WESTERN REDBUD	CR140
19	RYANUS CALIFORNICA	CR11.15
30	ROSA CALIFORNICA / CALIFORNIA WILD ROSE	CR140
7	STYRACOCANUS / SNOWDROPS SLUSH	CR11.15
7	STYRACOCANUS ALBUS / SNOWBERRY	CR11.15


MISCELLANEOUS SYMBOLS	
SYM.	DESCRIPTION

	EXISTING TREES
	EXISTING SEASONAL WETLAND (0.22 AC)
	EXISTING SEASONAL DRAINAGE (0.15 AC)
	DRAINAGE FLOWLINE
	FEMA 400 FLOOD FENCE
	FEMA 400 FLOODWAY
	PROPERTY LINE
	SEASONAL DRAINAGE
	SPOT ELEVATION
	ROCK OVERFLOW WEIR
	VINE FENCE
	POST & RAIL FENCE

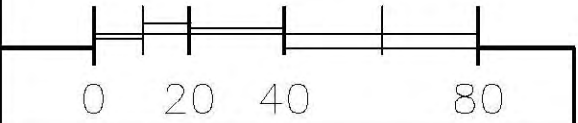

SHEET NO: L1.1	CHECKED _____ DATE: _____ BY: _____															
	<table border="1"> <tr> <td>ORIGINAL DATE: 1.23.08</td> <td>DRAWN BY: CNB</td> <td>JOB NUMBER: 26094</td> </tr> </table>	ORIGINAL DATE: 1.23.08	DRAWN BY: CNB	JOB NUMBER: 26094												
ORIGINAL DATE: 1.23.08	DRAWN BY: CNB	JOB NUMBER: 26094														
3 OF 8	<table border="1"> <tr> <td>REVISION:</td> <td>DATE:</td> <td>BY:</td> </tr> <tr><td> </td><td> </td><td> </td></tr> <tr><td> </td><td> </td><td> </td></tr> <tr><td> </td><td> </td><td> </td></tr> <tr><td> </td><td> </td><td> </td></tr> </table>	REVISION:	DATE:	BY:												
	REVISION:	DATE:	BY:													

NORTH



SCALE
1"=40'

SHEET TITLE:

Homewood Lumber Relocation Project
Placer County, California

PLANTING PLAN

CLIENT:

Homewood Lumber
Hamid Noorani
3243 Rippey Road
Loomis, CA 95650
TEL 916.652.4655
FAX 916.652.3860

--

PREPARED BY:

**RESTORATION
RESOURCES**

3868 CINCINNATI AVENUE
ROCKLIN, CA 95785
TEL 916.408.2990
FAX 916.408.2999
www.restoration-resources.net
CA LIC. #429252

